



 

UPPER GRAND DISTRICT SCHOOL BOARD
500 Victoria Road North, Guelph, Ontario, N1E 6K2

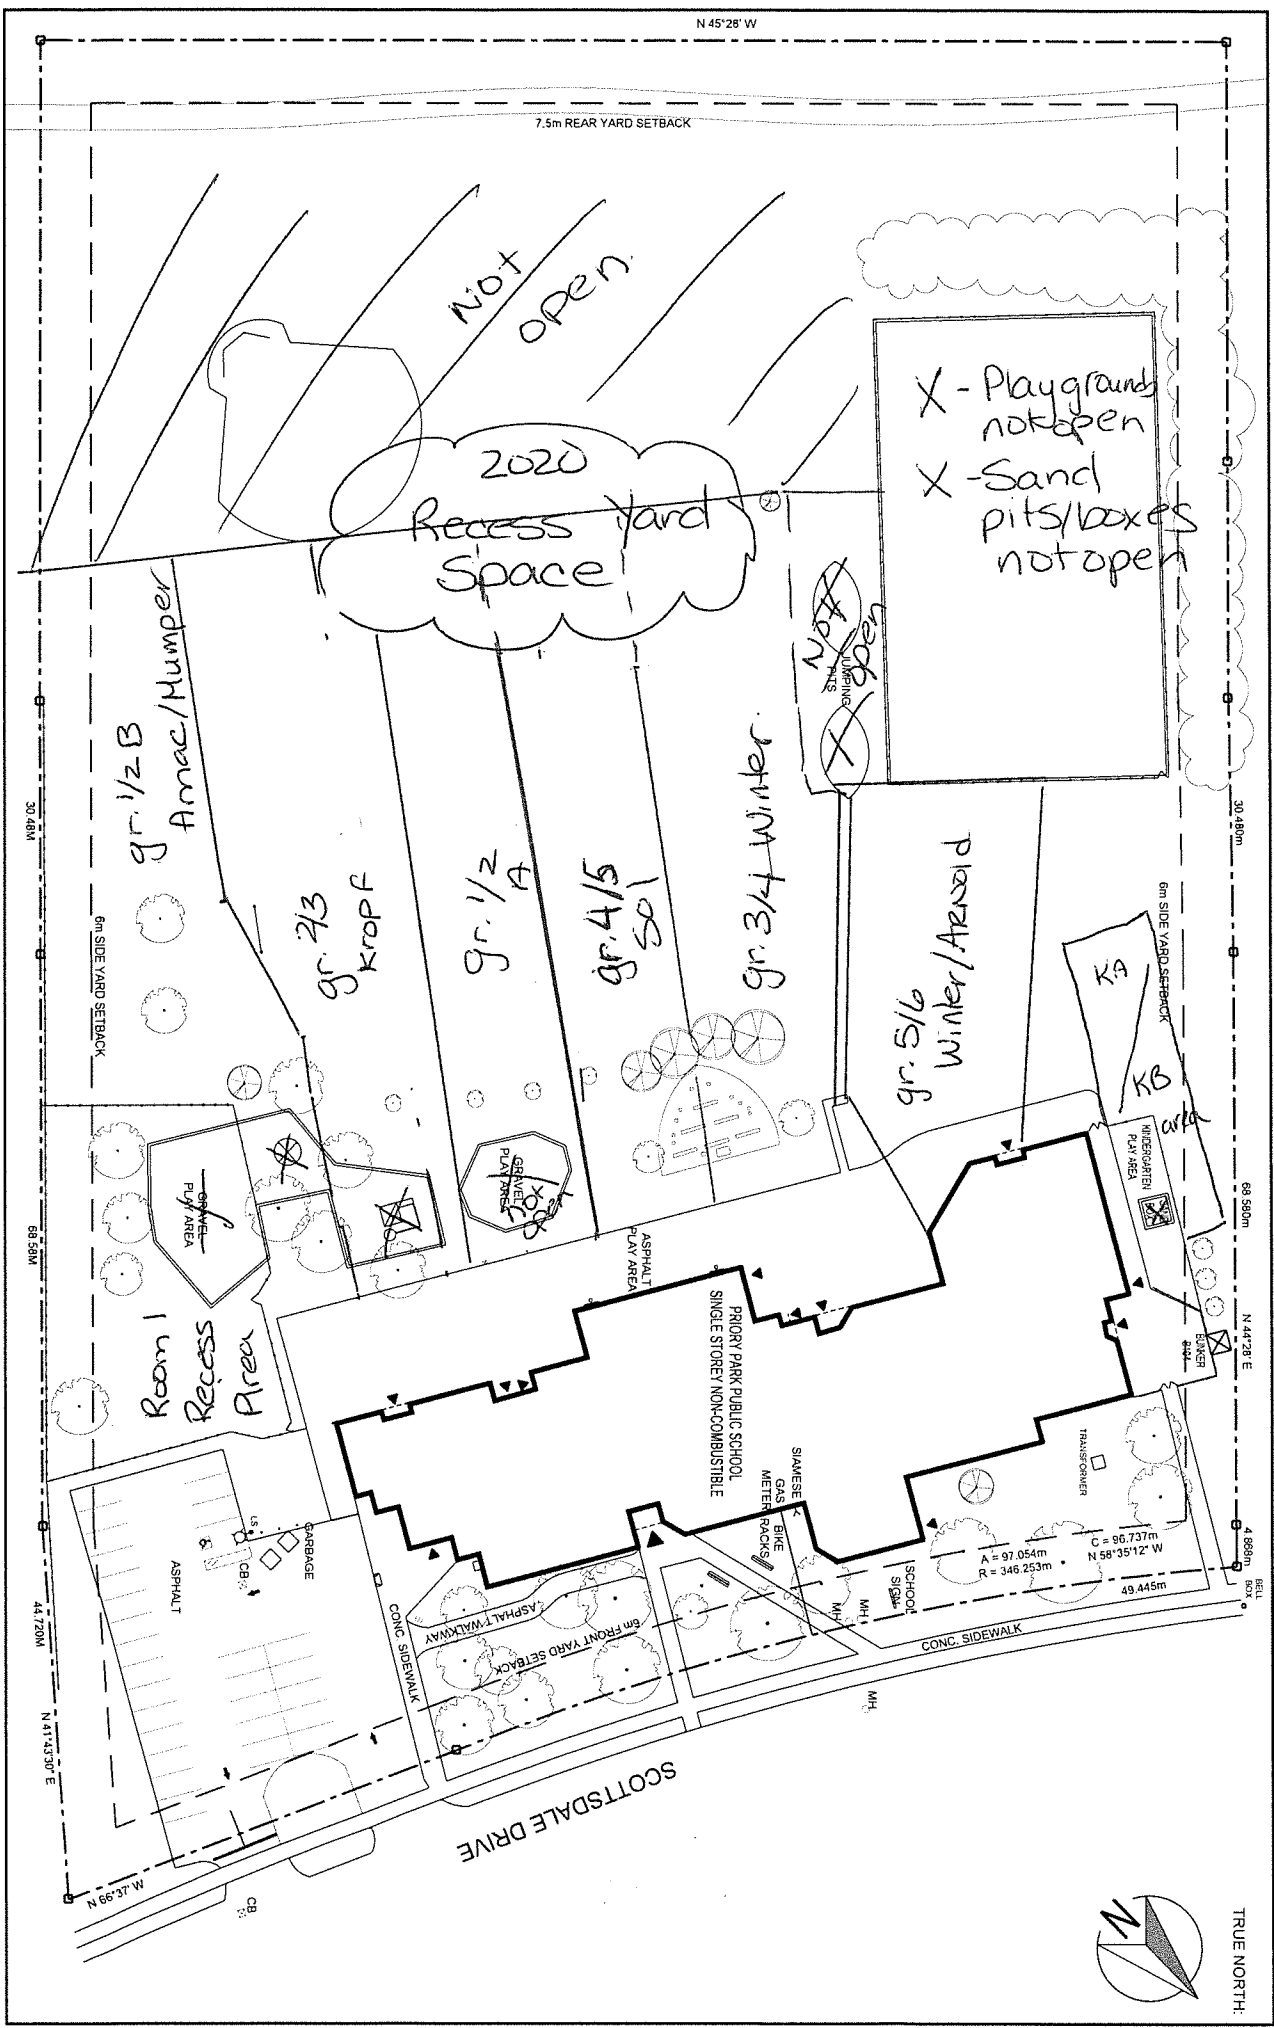

TRUE NORTH

DRAWING TITLE:
SITE PLAN

SCHOOL:
PRIORITY PARK PUBLIC SCHOOL
275 SCOTTSDALE DRIVE
GUELPH, ON, N1G 3A1

| No. | DATE: | REVISION: |
|-----|-----------|-----------------|
| 2 | APR 2019 | RENO 2017 ADDED |
| 1 | OCT. 2017 | DRAWING REVISED |

SCALE: 1:900
DRAWING NO: **A-101**