
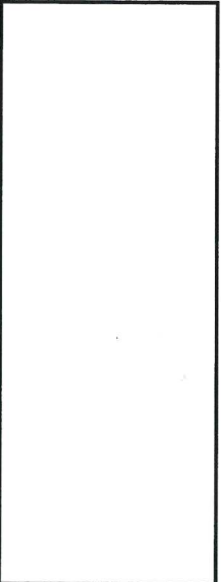


Meeting Trees for 2020-2021

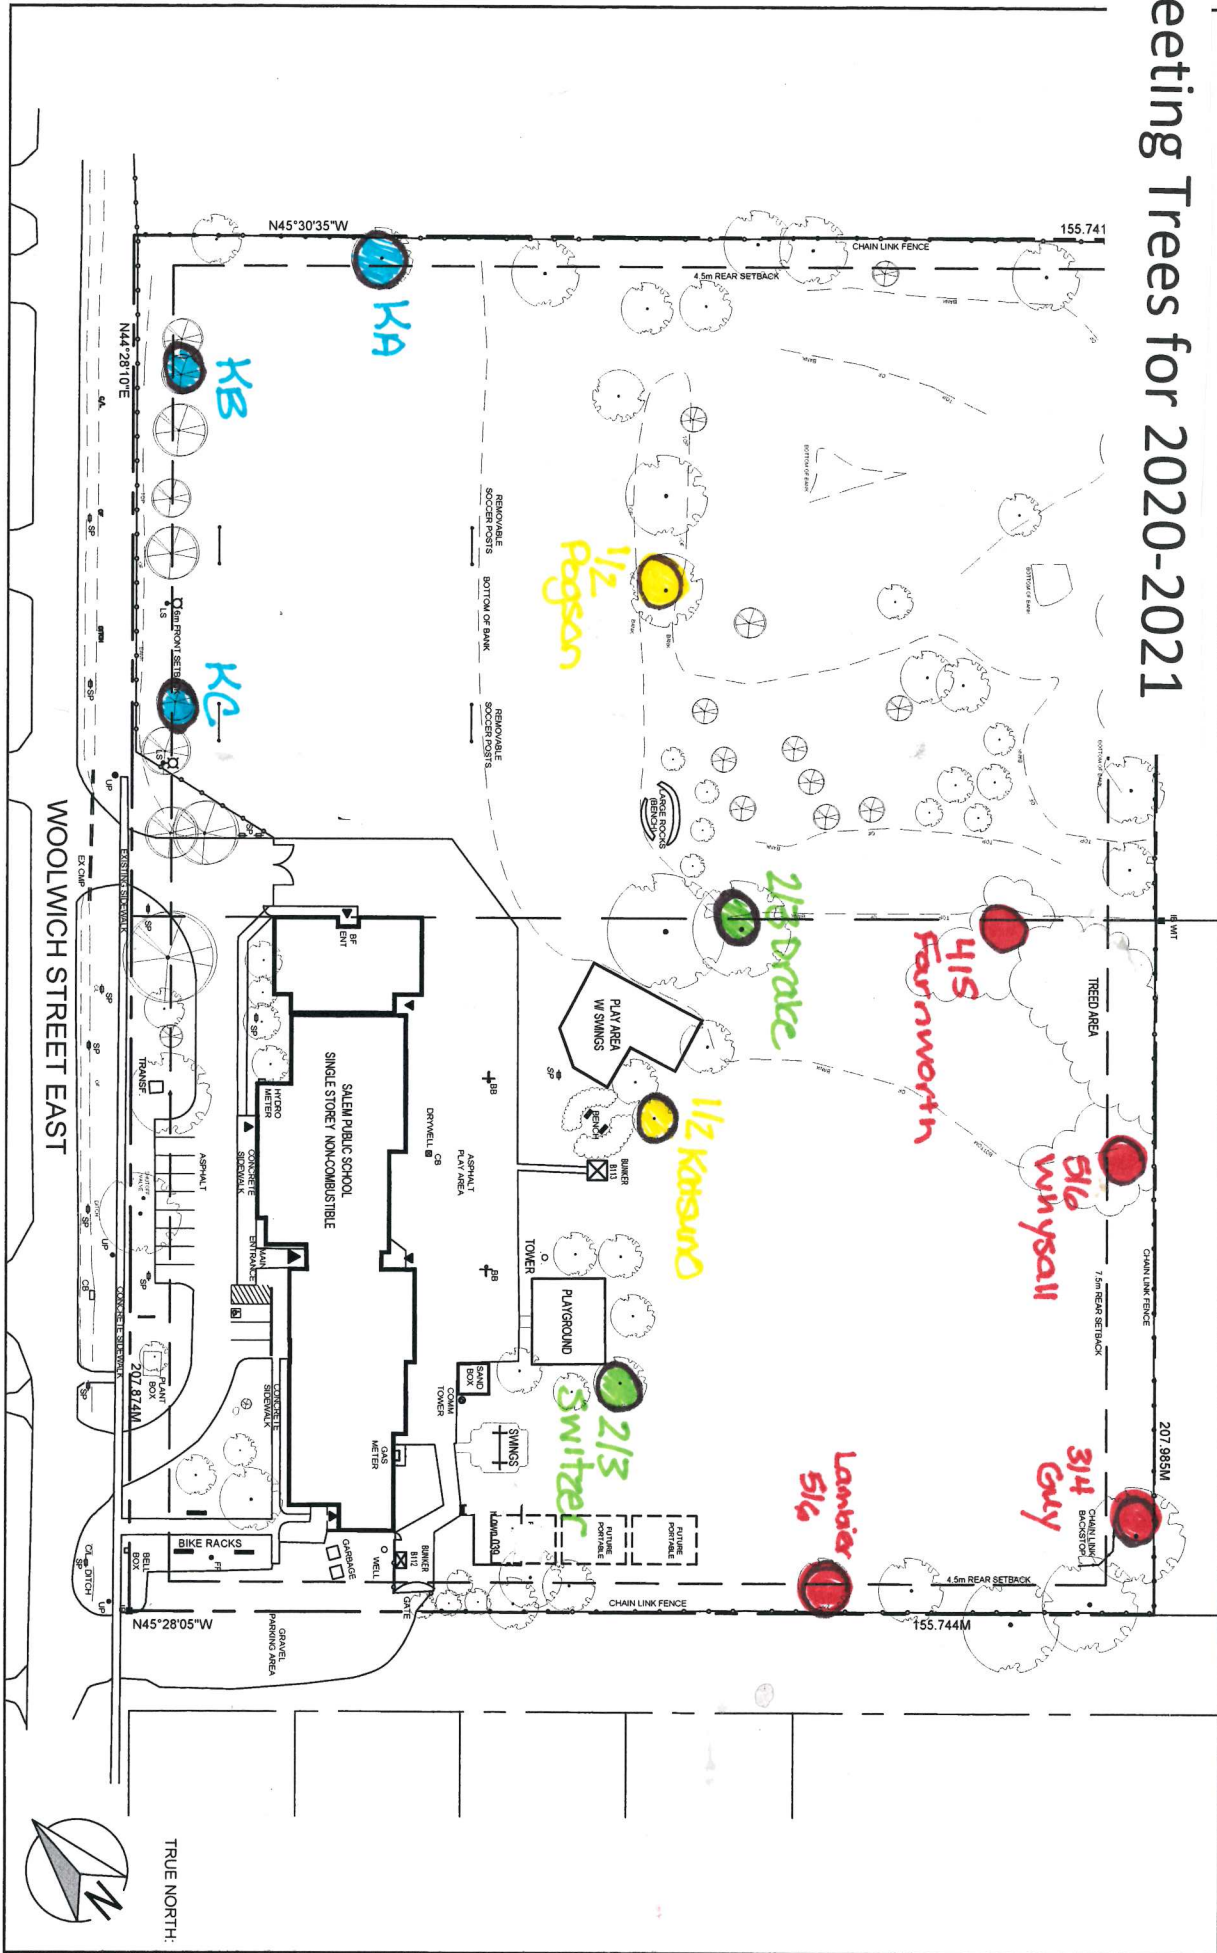

DRAWING TITLE: **SITE PLAN**

SCHOOL: **SALEM PUBLIC SCHOOL**
23 WOOLWICH STREET EAST
ELORA, ON, N0B 1S0

No.	DATE	DRAWING REVISION
1	OCT. 2017	REVISION

SCALE: 1:1100
DRAWING No: **A-101**