


Classroom Meeting Locations

- * for beginning of the day
- * after recess
- * entering/exiting from outdoor learning

These areas will also be used for bus lines at the end of the day.

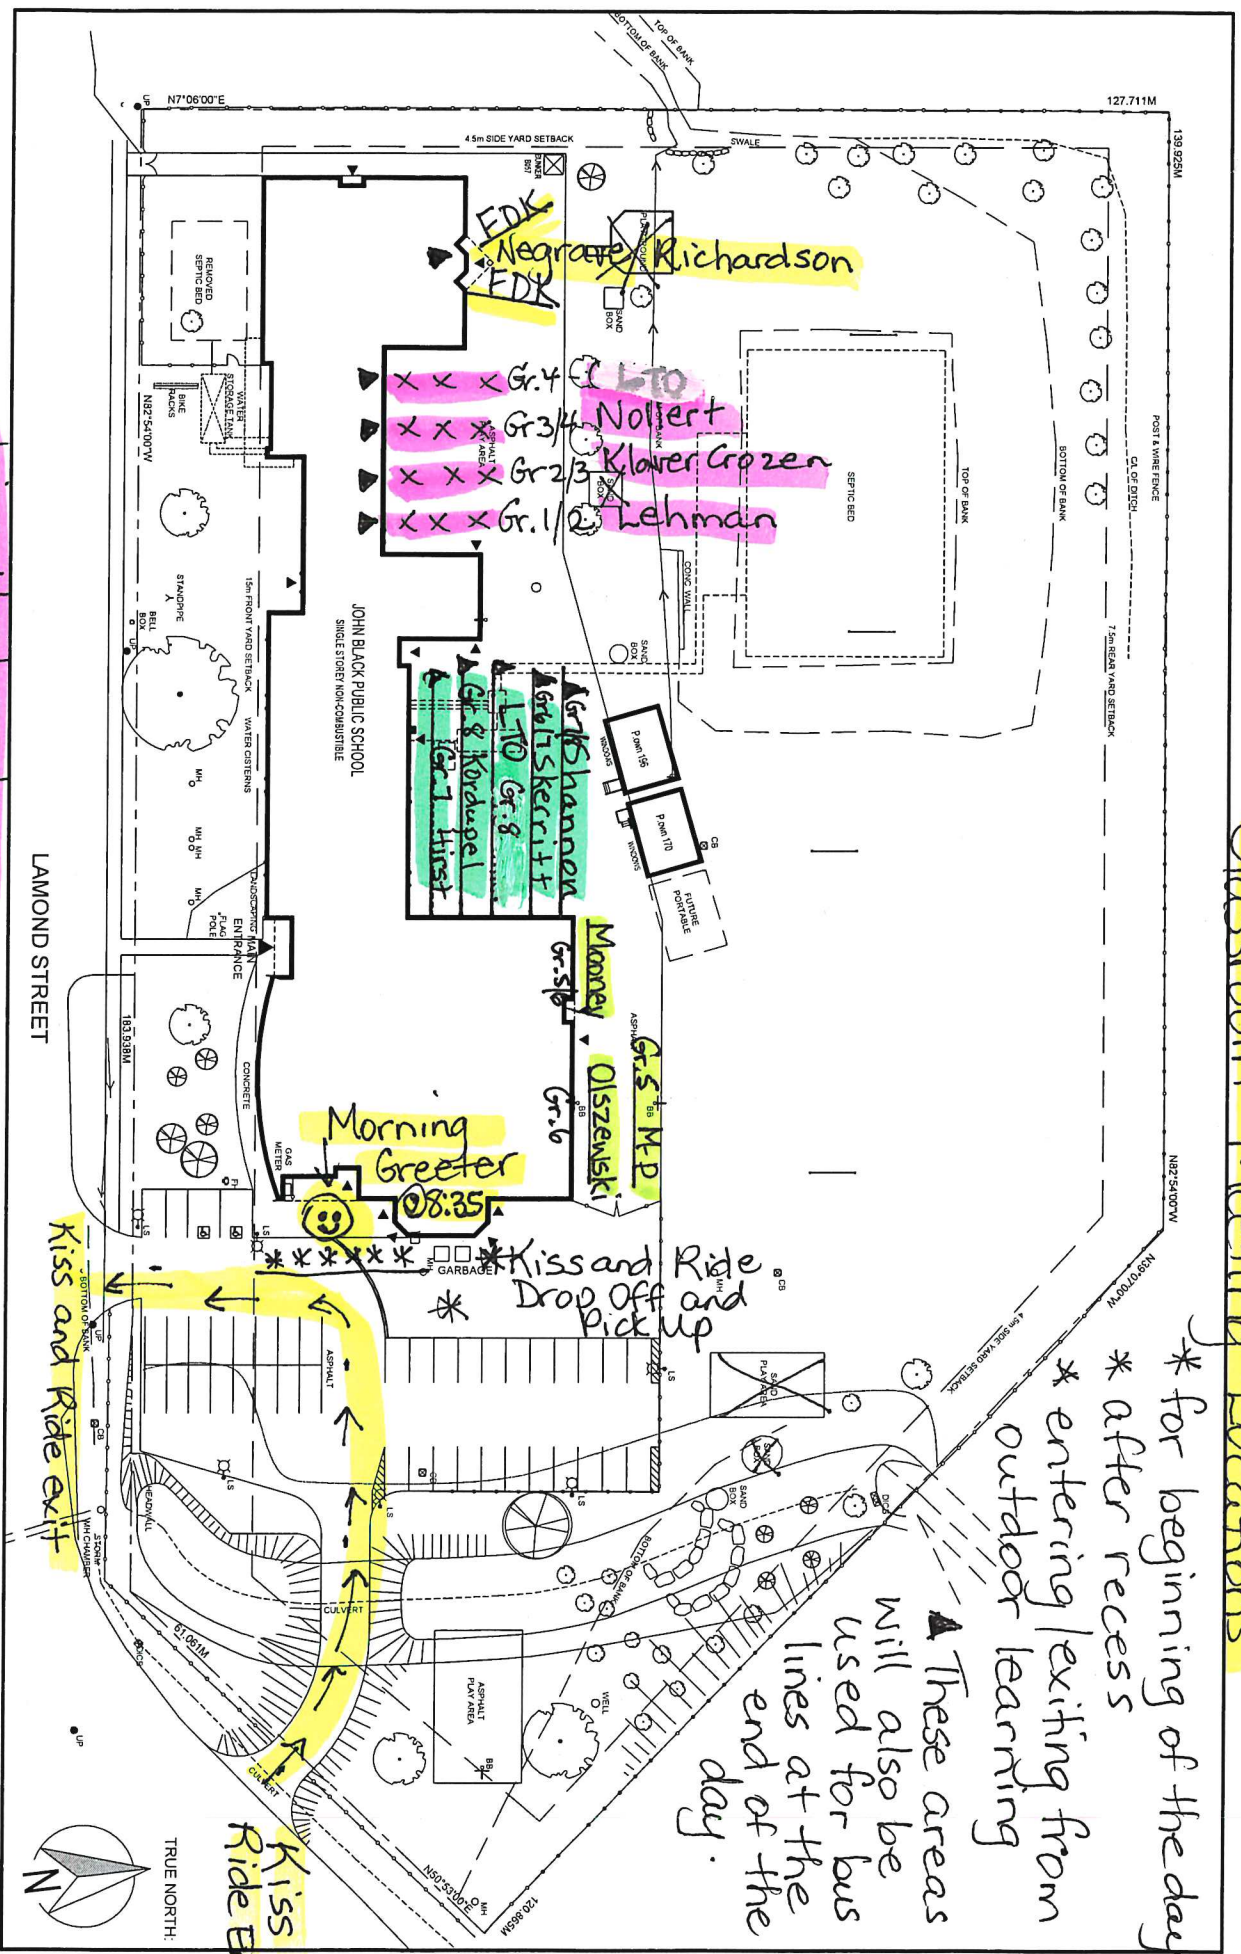

Line Up Locations

- Kindergarten
- Grades 1-4
- Grade 5-6
- Grade 6/7-8

DRAWING TITLE: SITE PLAN

SCHOOL: JOHN BLACK PUBLIC SCHOOL
150 LAMOND STREET
FERGUS, ON, N1M2A1

September 4, 2017	
1	DRAWING REVISED
OCT. 2017	DATE:
	REVISION:
SCALE: 1:300	
DRAWING No: A-101	

UPPER GRAND DISTRICT SCHOOL BOARD
500 Victoria Road North, Guelph, Ontario, N1E 6K2