




UPPER GRAND DISTRICT SCHOOL BOARD  
500 Victoria Road North, Guelph, Ontario, N1E 6K2

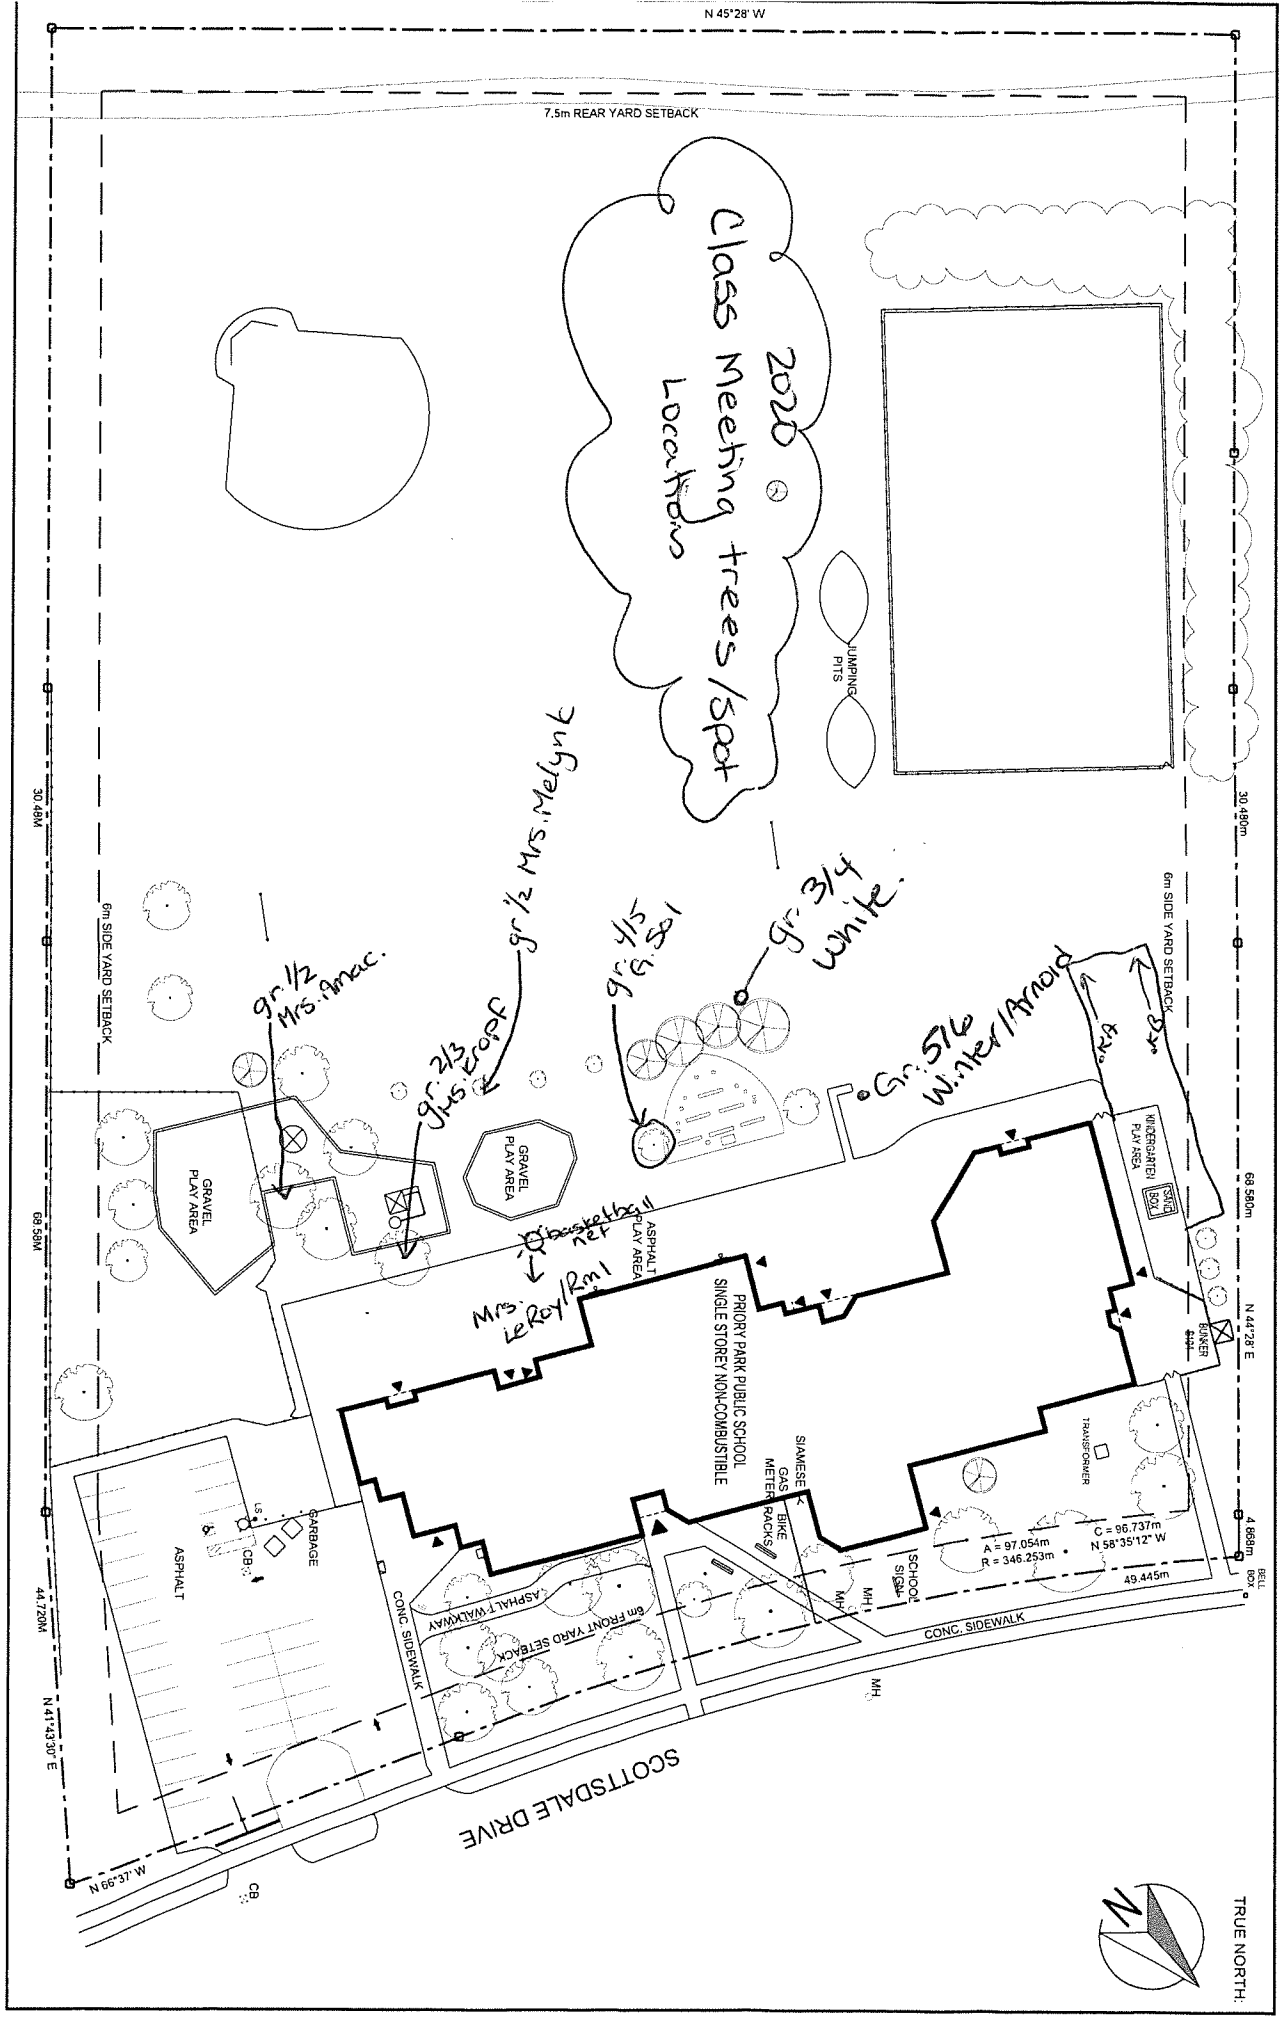


DRAWING TITLE:  
**SITE PLAN**

SCHOOL:  
**PRIORITY PARK PUBLIC SCHOOL**

275 SCOTTSDALE DRIVE  
GUELPH, ON, N1G 3A1

No.	DATE	REVISION:
2	APR 2019	RENO 2017 ADDED
1	OCT. 2017	DRAWING REVISED

SCALE: 1:900  
DRAWING NO: **A-101**

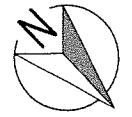

TRUE NORTH: