


OPTION B

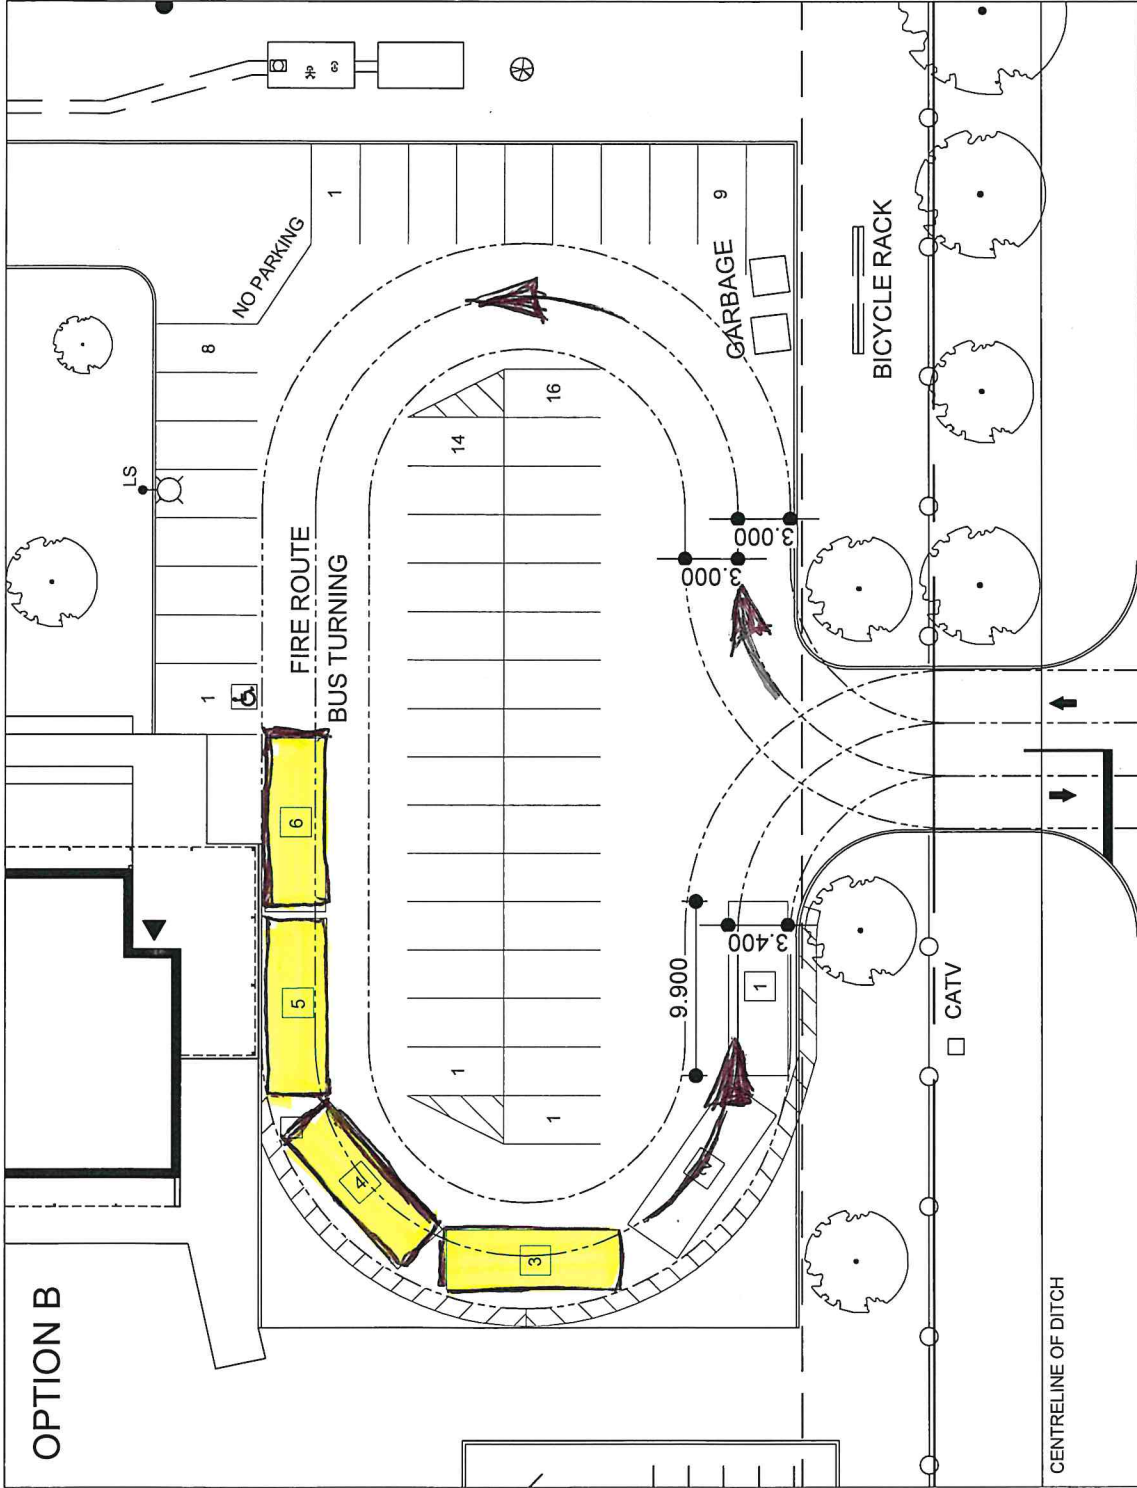

ERAMOSA FIFTH LINE